

30,000 SQ FT | GRADE A



THE
PORTLAND
BUILDING
BRIGHTON

THE PORTLAND BUILDING

A brand new highly sustainable office building in the heart of Brighton


The Portland Building provides 33,000 sq ft of modern Grade A office accommodation in the centre of Brighton, just a short walk from the station. Floorplates range from 6,000 to 9,000 sq ft providing high quality statement workspace, perfectly designed for established and growing businesses. Designed for the occupier, amenities include two roof terraces, cycle parking, a drying room and changing facilities.

Sustainability is at the core of the buildings design, targeting both the RIBA Net Zero Carbon in operation and RIBA Embodied Carbon 2030 targets, as well as BREEAM Excellent. Offering flexible and energy efficient accommodation, the building will complement modern environmentally conscious businesses, helping them to meet their personal Sustainability goals.

The Portland Building is a unique opportunity to occupy a first-class office building where your staff can thrive and grow.



THE BRIGHTON BRAND

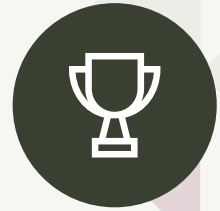

BRIGHT PEOPLE

Brighton's workforce ranks 5th in the country for qualifications behind Oxford, Cambridge, Edinburgh and London. The number of people with degree level qualifications is growing fast and is already 30% higher than the national figure. 46% of population have a degree or higher.



BIG BUSINESS

Brighton is home to some of the world's most successful and innovative brands including American Express, Legal & General, BUPA International, EDF Energy, Octopus and Mott McDonald.



THE LOCAL ECONOMY

Brighton is a key driver of the wider regional economy. It is an important employment hub and provider of skilled labour, where half of Brighton's residents are between 20-49 driving a young, dynamic workforce.



TOP UNIVERSITIES

2 Internationally renowned Universities, Sussex and Brighton, providing 36,000 students, 8,000 postgraduates and over 5,000 international students.



STRATEGIC ACCESS

Superb access to national and international markets with excellent connectivity. City of London within 50 minutes, London Gatwick Airport within 30 minutes, 70 miles from London Heathrow Airport and 100 miles from the Channel Tunnel.



ENTREPRENEURIAL CULTURE

A sizeable and evident entrepreneurial spirit across a range of business and commercial sectors with a burgeoning TMT sector, evident from employers such as Unity Technologies, Jellyfish, Brandwatch, Riot Games and iCrossing among others. Most Start Ups per capita in the country.



THE DIGITAL ECONOMY

A state of the art 5G testbed has been set up in Brighton to help businesses across the UK develop new products and services. Situating the testbed in Brighton further enhances its growing international reputation for creativity and innovation, particularly in the digital sector which contributes over £1bn per annum to the city's economy.



QUALITY OF LIFE


It's no surprise that Brighton is often voted as the "Happiest City in the UK" with over 400 independent shops, restaurants, bars and entertainment venues along North Laine, complimented by quality housing stock, excellent cultural and leisure facilities with the added benefit of the natural environment to the south and north.

THE BRIGHTON VIBE

360
CAFES

8

THEATRES

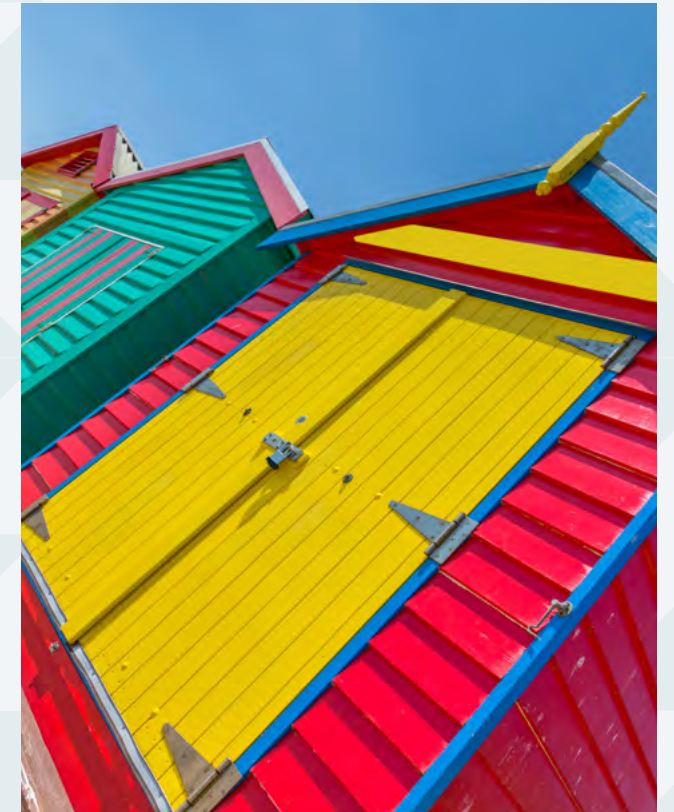


900 BARS
AND PUBS

4

CINEMAS



LOCATION

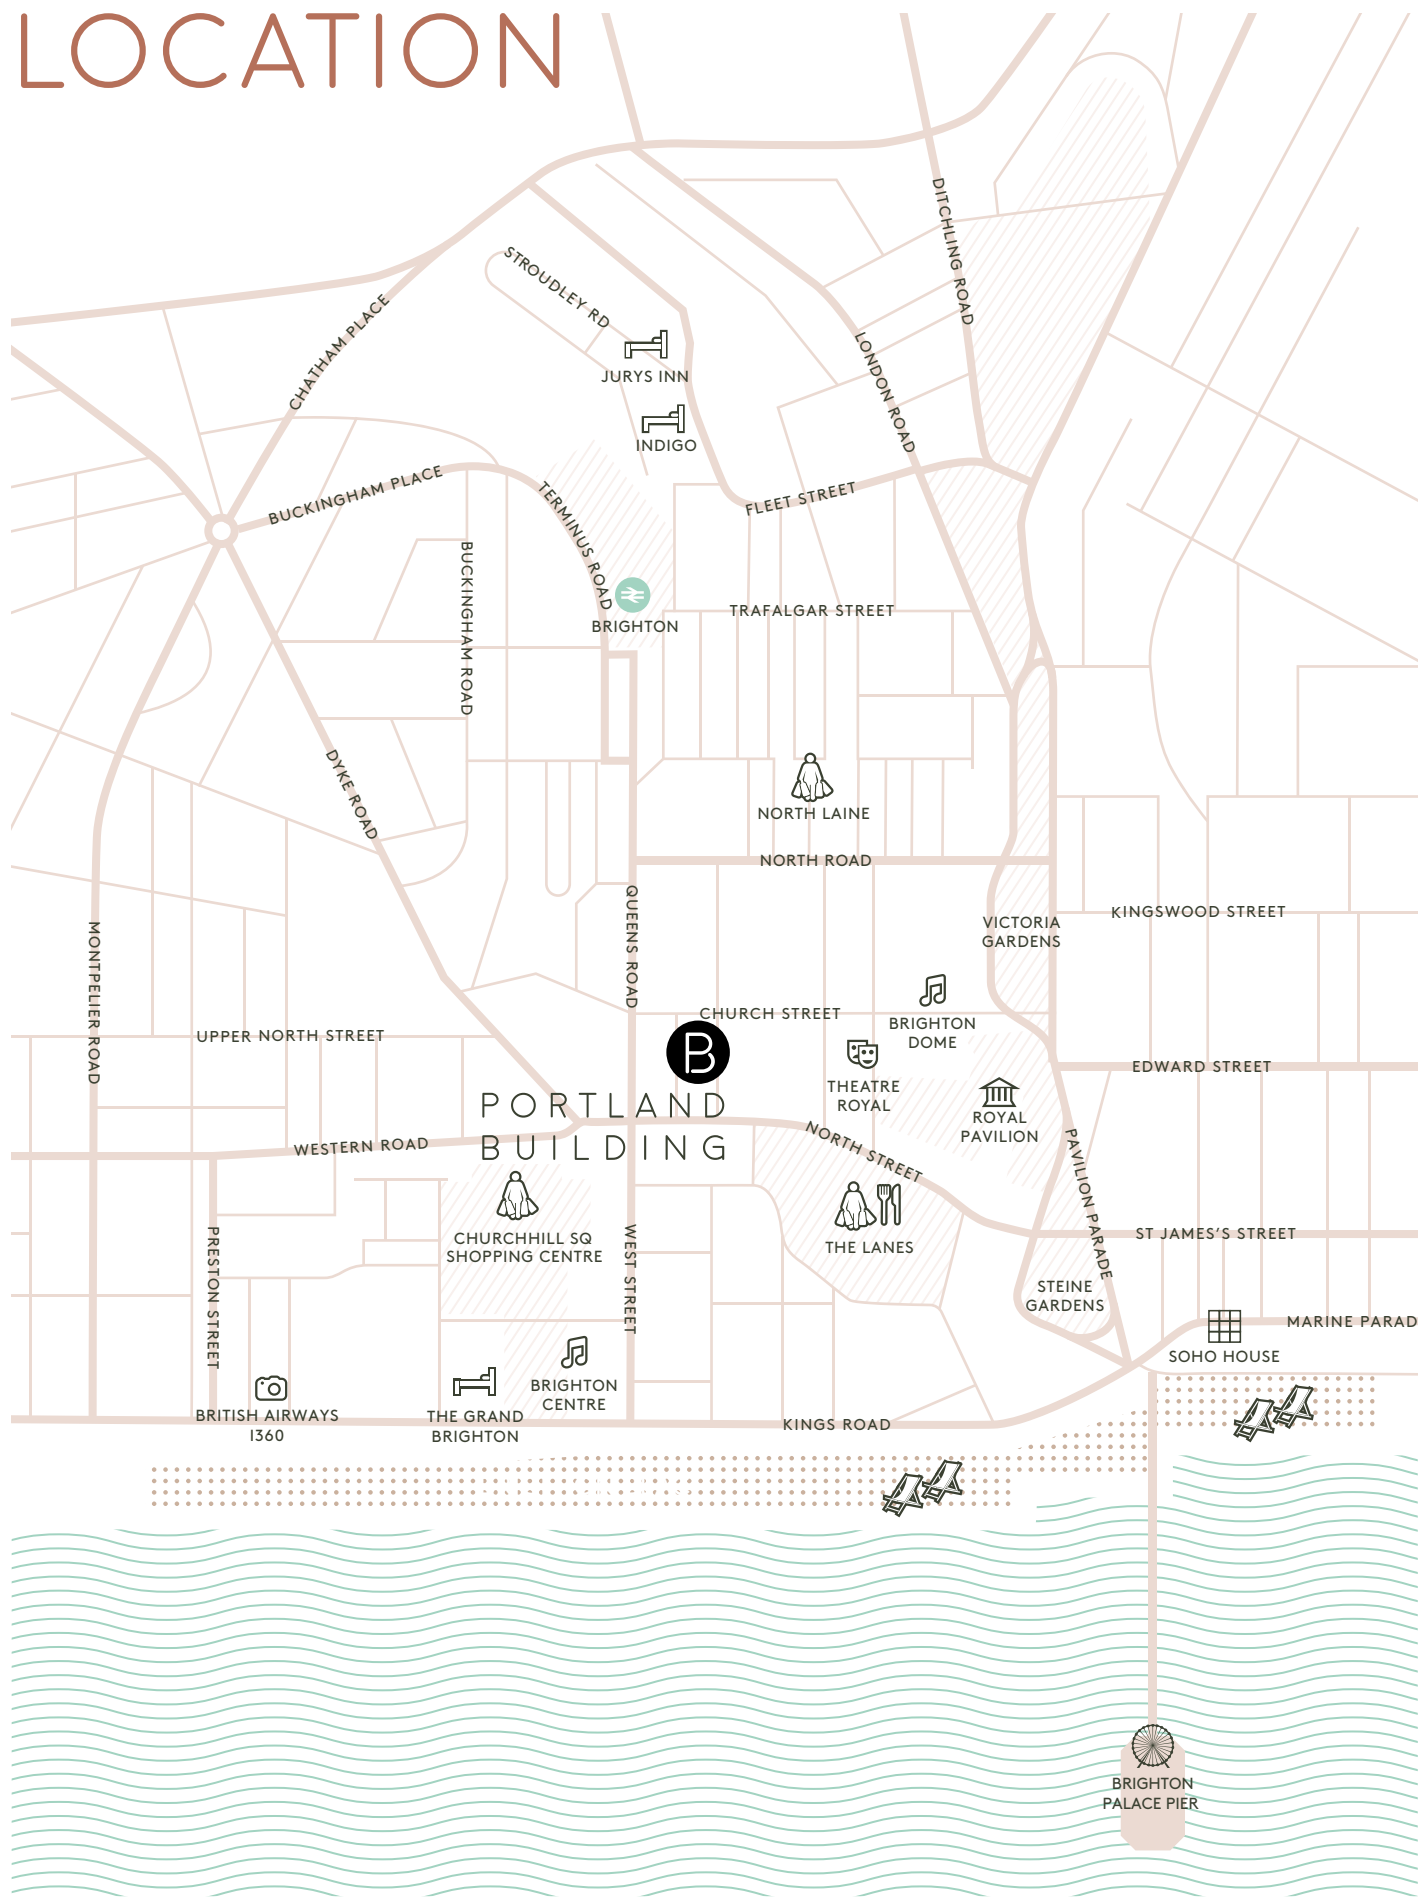

CONNECTIVITY



FLEXIBLE FLOORPLATES
FROM 6,000 – 9,000 SQ FT



COMMUNAL 4TH FLOOR TERRACE



PRIVATE 2ND FLOOR TERRACE



SUSTAINABILITY



HIGHLY SUSTAINABLE

BREEAM Excellent
and EPC A rating



FULLY ELECTRIC

Fossil fuel free
building



CHARGING POINTS

6 electric bike and scooter
charging points



CYCLING

38 secure cycle
spaces



ECOLOGY

2 living green walls and
a biodiverse green roof



SOLAR PANELS

160m2 photovoltaic
panels



LIFTS

Regenerative braking
lift technology



NATURAL LIGHT

North and East facing glazed
elevations provide natural
daylight across the floorplates



SOUTH FACING

South facing brick elevation
to reduce heat build-up



NET-ZERO

Operational Net
Zero Carbon



CARBON

Embodied Carbon -
RIBA 2030 compliant



HEAT EFFICIENT

Heating and cooling provided
by highly efficient air source
heat pumps





SUMMARY SPECIFICATION



OCCUPANCY

General - 1:8m²
Means of escape - 1:6m²




FLOOR HEIGHTS

Office areas: 2.8m



RAISED ACCESS FLOOR

Floor zone: 150mm including tile

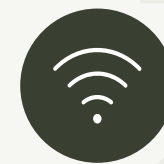

CONNECTIVITY

Two geographically diverse incoming conduits offer diverse telecommunication routes



LOCKERS

x38



BIKE MAINTENANCE STATION

A bike maintenance area with tools is included in the secure cycle parking area



PASSENGER LIFT

2 x 13 people



AC SYSTEM

VRF fan coil units



OFFICE FRESH AIR SUPPLY

12 l/s per person
One person per 8m²



BIKE PARKING

38 secure cycle spaces are accessed via the cycle ramp



4 SHOWER / CHANGING CUBICLES

4 unisex showers and changing booths, along with a unisex accessible shower and changing room



DRYING ROOM

A heated drying room is included in the changing area



ACCOMMODATION


LEVEL		SQ M	SQ FT
Ground	Open Plan Office	583.8	6,284
Ground	Main Reception	110.3	1,187
1st floor	Open Plan Office	850.3	9,153
2nd floor	Open Plan Office	722.7	7,779
2nd floor	Portland Street Terrace	76.4	822
3rd floor	Open Plan Office	655.9	7,060
4th floor	Communal Terrace	71.8	773
TOTALS		3,071	33,058

Note: All IPMS 3 areas are approximate based on RIBA Stage 3 drawings


CHURCH STREET ELEVATION




PORTLAND STREET ELEVATION

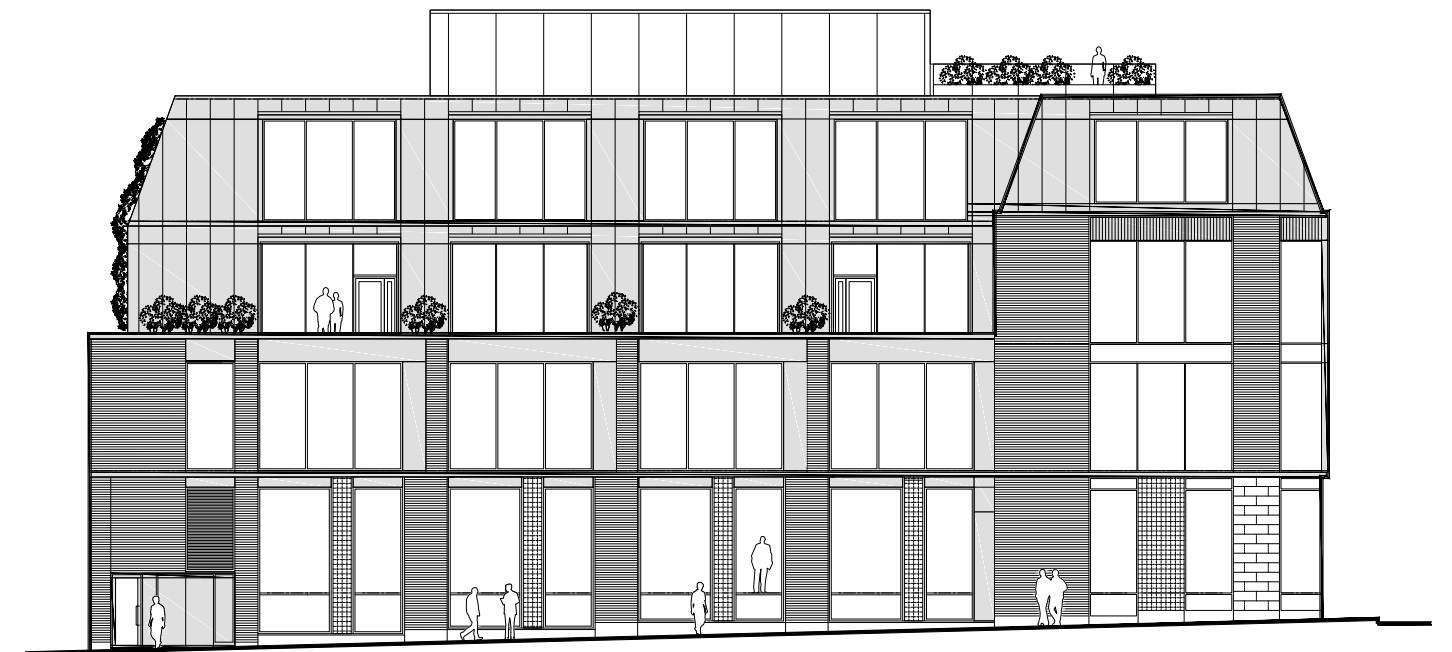


FLOOR PLANS

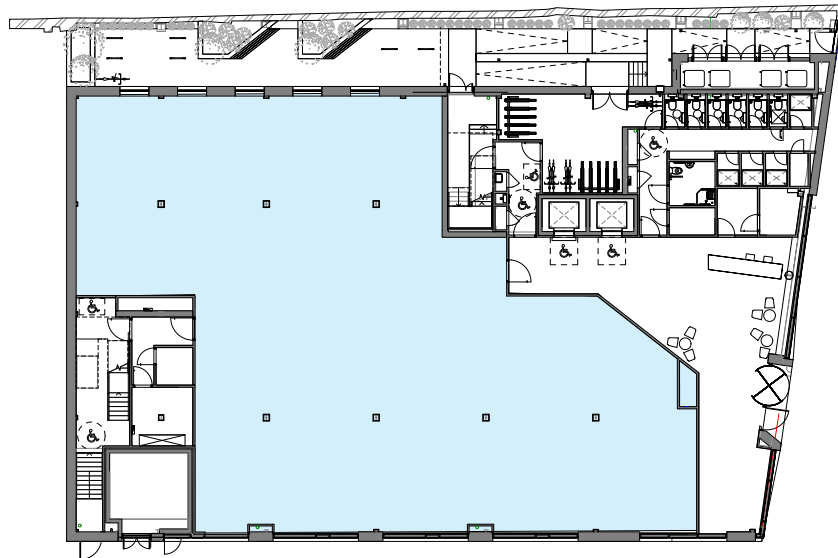


GROUND FLOOR
583.8 SQ M / 6,284 SQ FT

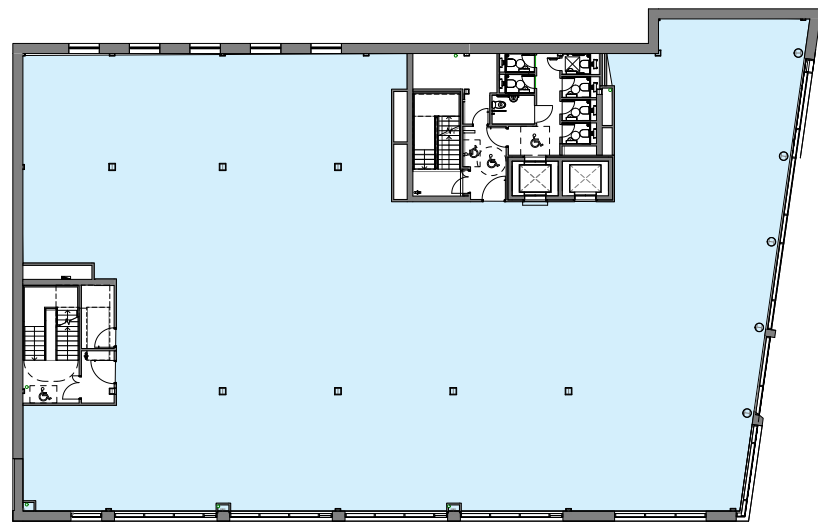


FIRST FLOOR
850.3 SQ M / 9,153 SQ FT

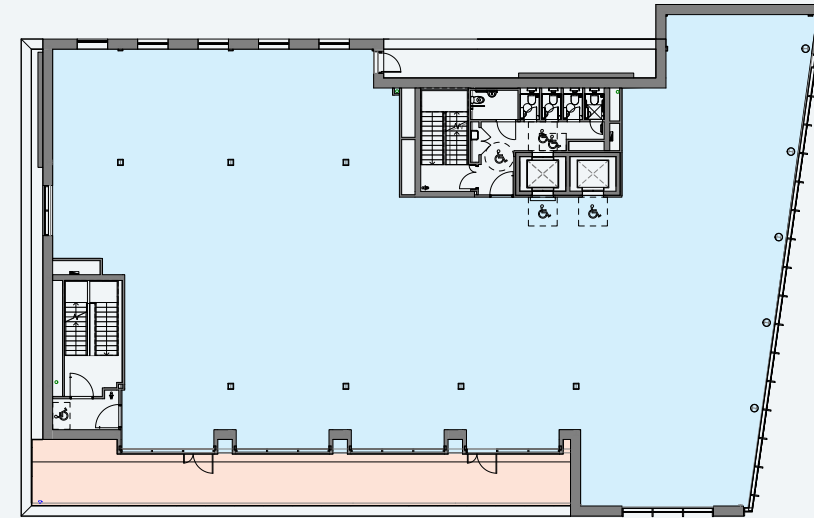

SECOND FLOOR
722.7 SQ M / 7,779 SQ FT
TERRACE - 76.4 SQ M / 822 SQ FT

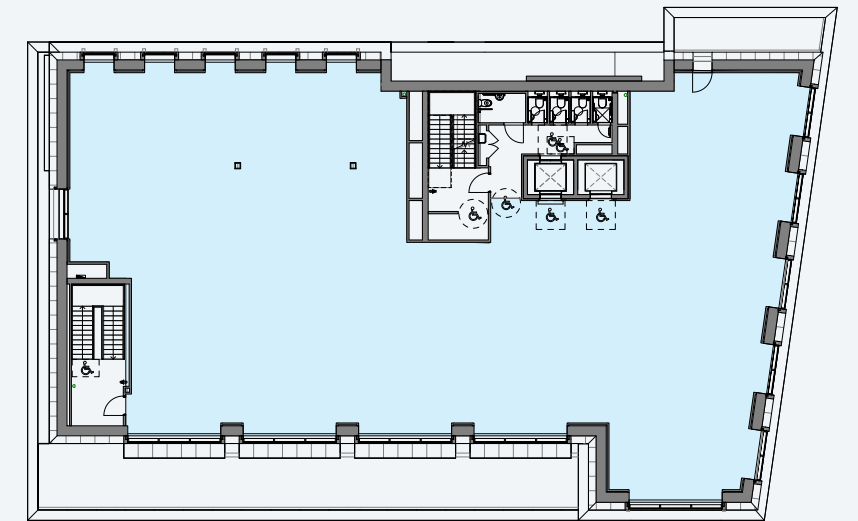

THIRD FLOOR
655.9 SQ M / 7,060 SQ FT

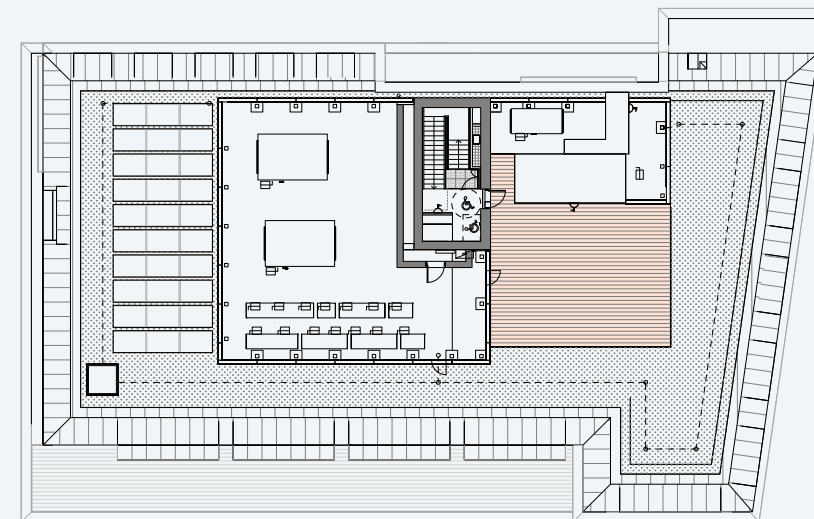

ROOF TERRACE
71.8 SQ M / 773 SQ FT

Not to scale and indicative only.



PROFESSIONAL TEAM

Developer

MRP www.mrp.co.uk

Contractor

Corramore www.corramore.com

Architect

Todd Architects www.toddarch.com

Structural Engineer

Taylor & Boyd www.taylor-boyd.com

MEP Engineer

Semple & McKillop www.semplemckillop.com

Sustainability Consultant / BREEAM

BPP www.bpp.energy

Fire Engineer

Fire Safety First www.bpp.energy

Building Control

Socotec www.socotec.co.uk

Principal Designer

Kilcollum

Employers Agent

Consarc www.consarc-design.co.uk

CONTACT



Emma Ormiston
Partner

E. eormiston@shw.co.uk
T. +44 1273 876 203
M. +44 7947 373 565

James Bryant
Associate

E. jbryant@shw.co.uk
T. +44 1273 876 252
M. +44 7947 373 875

Jack Riley
Partner

E. jack.riley@knightfrank.com
T. +44 20 7861 5375
M. +44 7867 002 484

Tom Slater
Surveyor

E. tom.slater@knightfrank.com
T. +44 20 3995 0775
M. +44 7870 803 314

Disclaimer Notice The vendors or lessors of this property give notice that: 1. The particulars are set out as a general outline only for the guidance of intended purchasers or lessees and do not constitute nor constitute part of an offer or contract. 2. All descriptions, dimensions, reference to condition and necessary permissions for use and occupation, and other details are given without responsibility and any intending purchasers or tenants should not rely on them as statements or representations of fact but must satisfy themselves by inspection or otherwise as to the correctness of each of them. 3. Rents quoted may be subject to VAT in addition. All building images are computer generated. Travel times/walking distances are sourced from Google. These particulars were prepared in September 2023.

www.cube-design.co.uk (Q5331)





THE
PORTLAND
BUILDING
BRIGHTON